
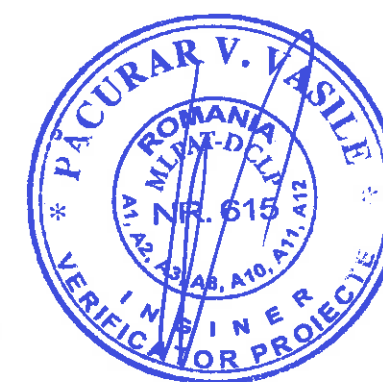


SECTIUNE LONGITUDINALA

Scara 1:350

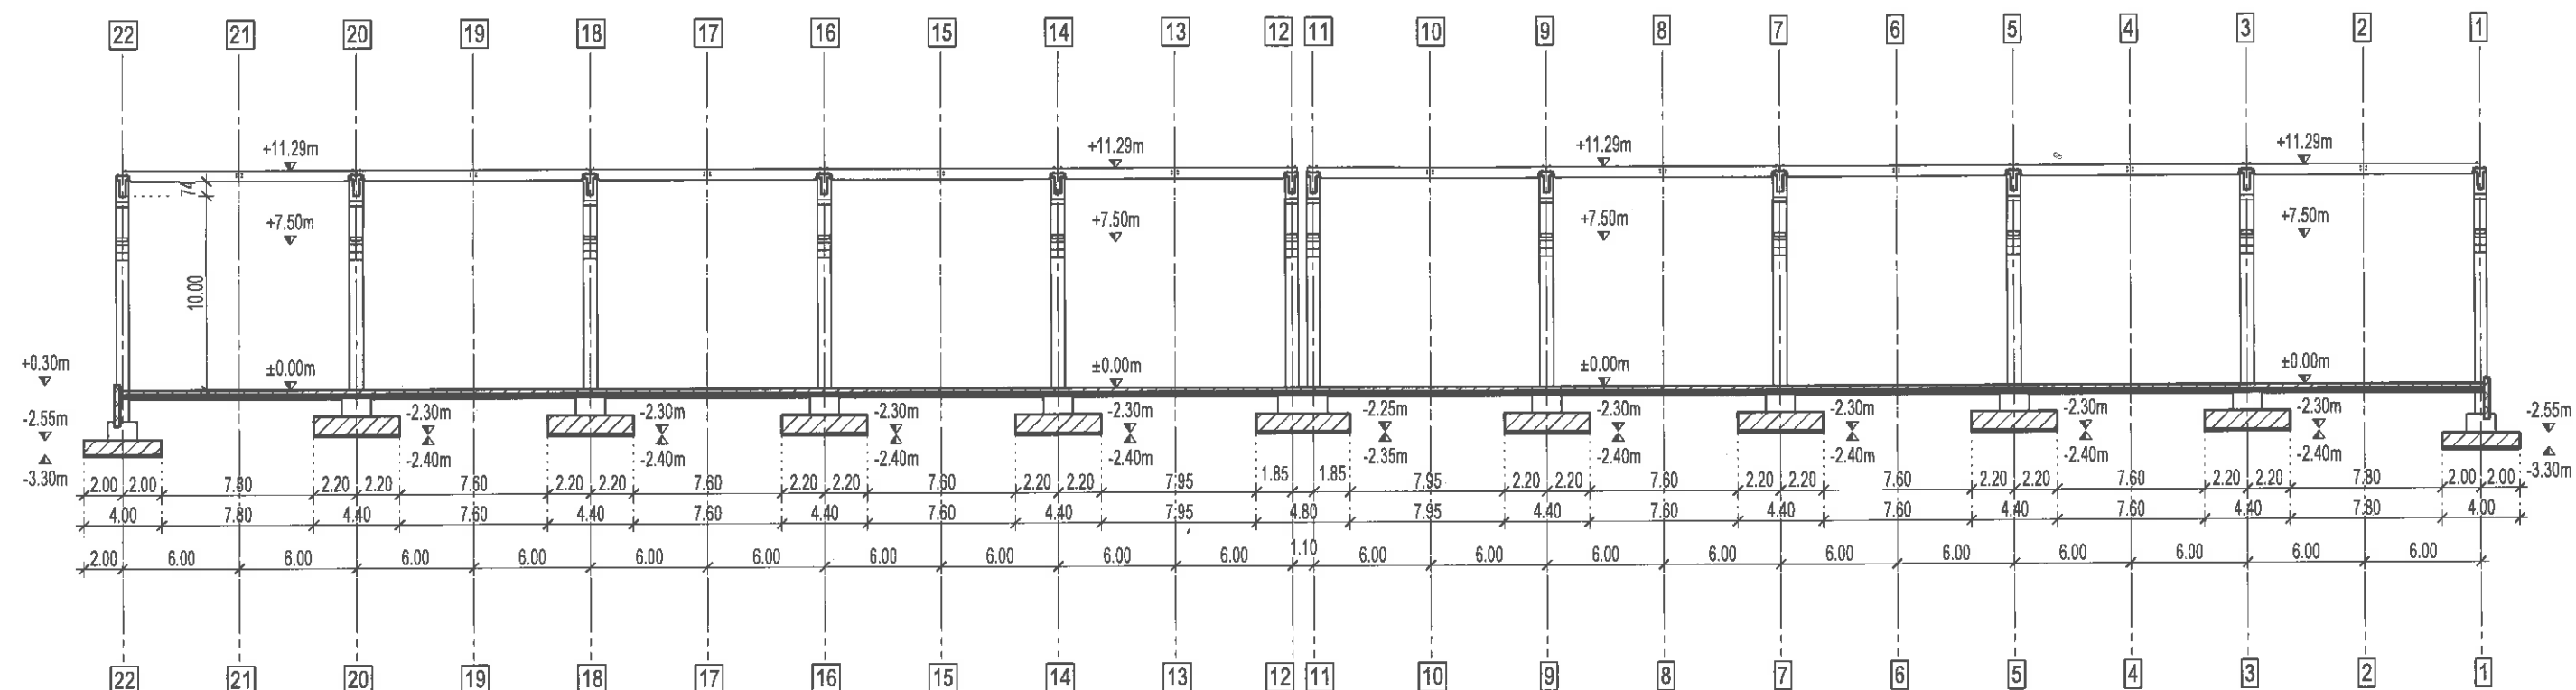

VERIFICATOR/ EXPERT		NUME ing. Păcurar Vasile	SEMNATURA	CERINTA A1, A2	REFERAT/EXPERTIZA NR./DATA		
Proiectant general			S.C. ARHITECTONIK S.R.L. Mun. Slatina, Jud. Olt, ex. Arhitect nr. 1A J208/02/2017 e-mail: arhitectonik@yahoo.com; Tel: 0744.908.882		BENEFICIAR: S.C. EUROCOM EXPANSION S.A. Loc. BAICULESTI, Sat. ARGESINI, Str. PRINCIPALA Nr. 1, Jud. Arges AMPLASAMENT Str. Rm. Valcea, Nr. 113-ET3C, Mun. Carlsburg de Arges, Jud. Arges		PROIECT NR.: 230/2018
Proiectant specialitate			S.C. PLAN 31 RO S.R.L.				
SPECIFICATIE		NUME	SEMNATURA	SCARA:	TITLU PROIECT:		
SEF PROIECT		arh. Laurentiu Cristea	 = 100 =	1:350	CONSTRUIRE HALA DE PRODUCTIE PENTRU SPINTECARE, RETEZARE SI SORTARE CHERESTEA USCATA DIN FAG SI ACHIZITIE DE UTILAJE SPECIFICE		FAZA: DDE
PROIECTAT		ing. Tere Sergiu-Gheorghe		DATA: 14 noiembrie 2018	TITLU PLANSA:		PLANSA NR.:
DESENAT		ing. Tere Sergiu-Gheorghe		Sectiune Longitudinala		R 18	