


PLAN DISPUNERE STALPI



Scara 1:450

Spre Hala Mare

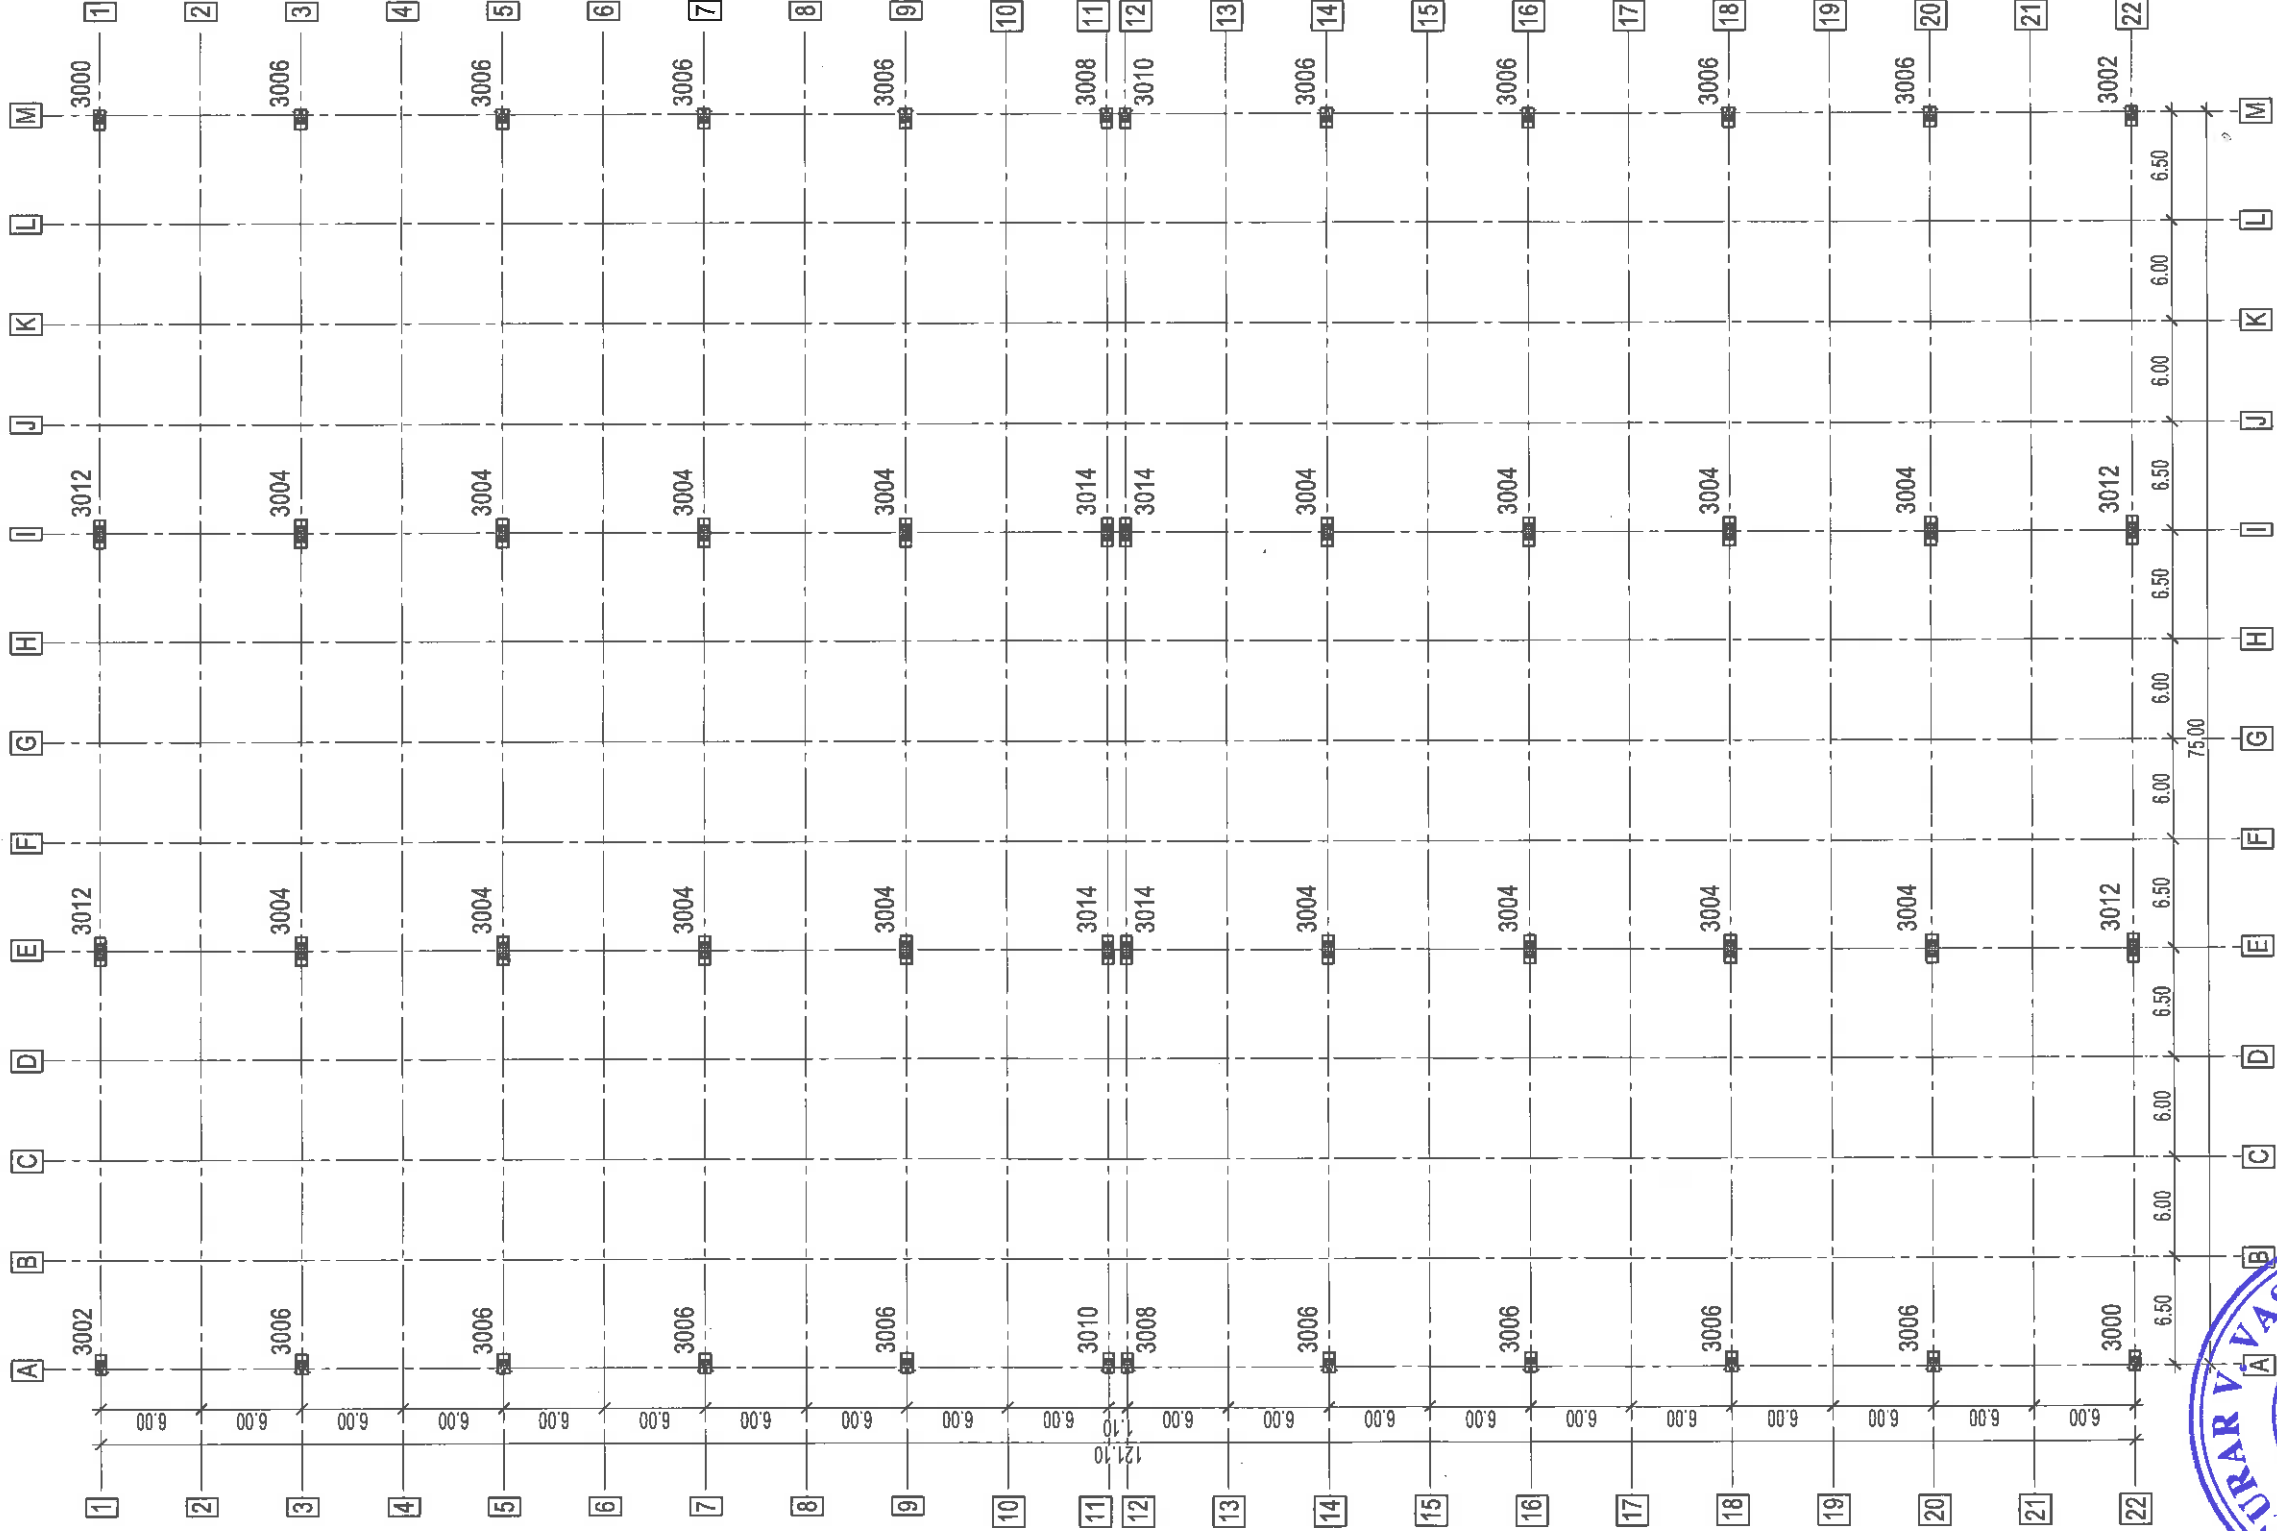

DN 73C Curtea de Arges - Ramnicu Valcea

Bucati	Cota sup. [m]	Cota inf. [m]	H [m]	L [m]	B [m]
2	11.03	-2.65	13.68	0.65	0.65
2	11.03	-2.65	13.68	0.65	0.65
16	11.03	-1.45	12.48	0.70	0.70
16	11.03	-2.65	13.68	0.65	0.65
2	11.03	-2.65	13.68	0.65	0.65
2	11.03	-2.65	13.68	0.65	0.65
4	11.03	-2.65	13.68	0.65	0.70
4	11.03	-1.45	12.48	0.65	0.65
48	TOTAL				

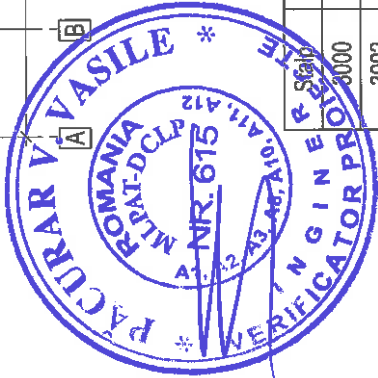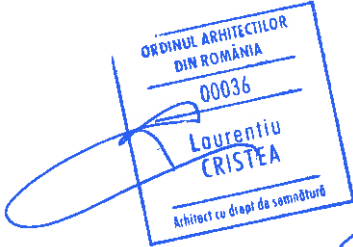

VERIFICATOR/EXPERT	NUME	SEMNATURA	CERINTA	REFERAT/EXPERTIZA NR./DATA
Proiectant general	Ing. Păura Vasile		A1, A2	
Proiectant specialitate	S.C. ARHITECTONIK S.R.L.			
SPECIFICATIE	NUME	SEMNATURA	SCARA:	BENEFICIAR:
SEF PROIECT	art. Laurentiu Cristea		1:450	S.C. EUROCON EXPANSION S.A.
PROIECTAT	Ing. Tere Seghita-Gheorghe		DATA:	PROIECT NR.:
DESEINAT	Ing. Tere Seghita-Gheorghe		14 noiembrie 2018	2302018
PLAN DISPUNERE STALPI				FAZA: DDE
R 22				PLANSĂ NR.: