



PLAN DISPUNERE PANE

Scara 1:450

Spre Hala Mare

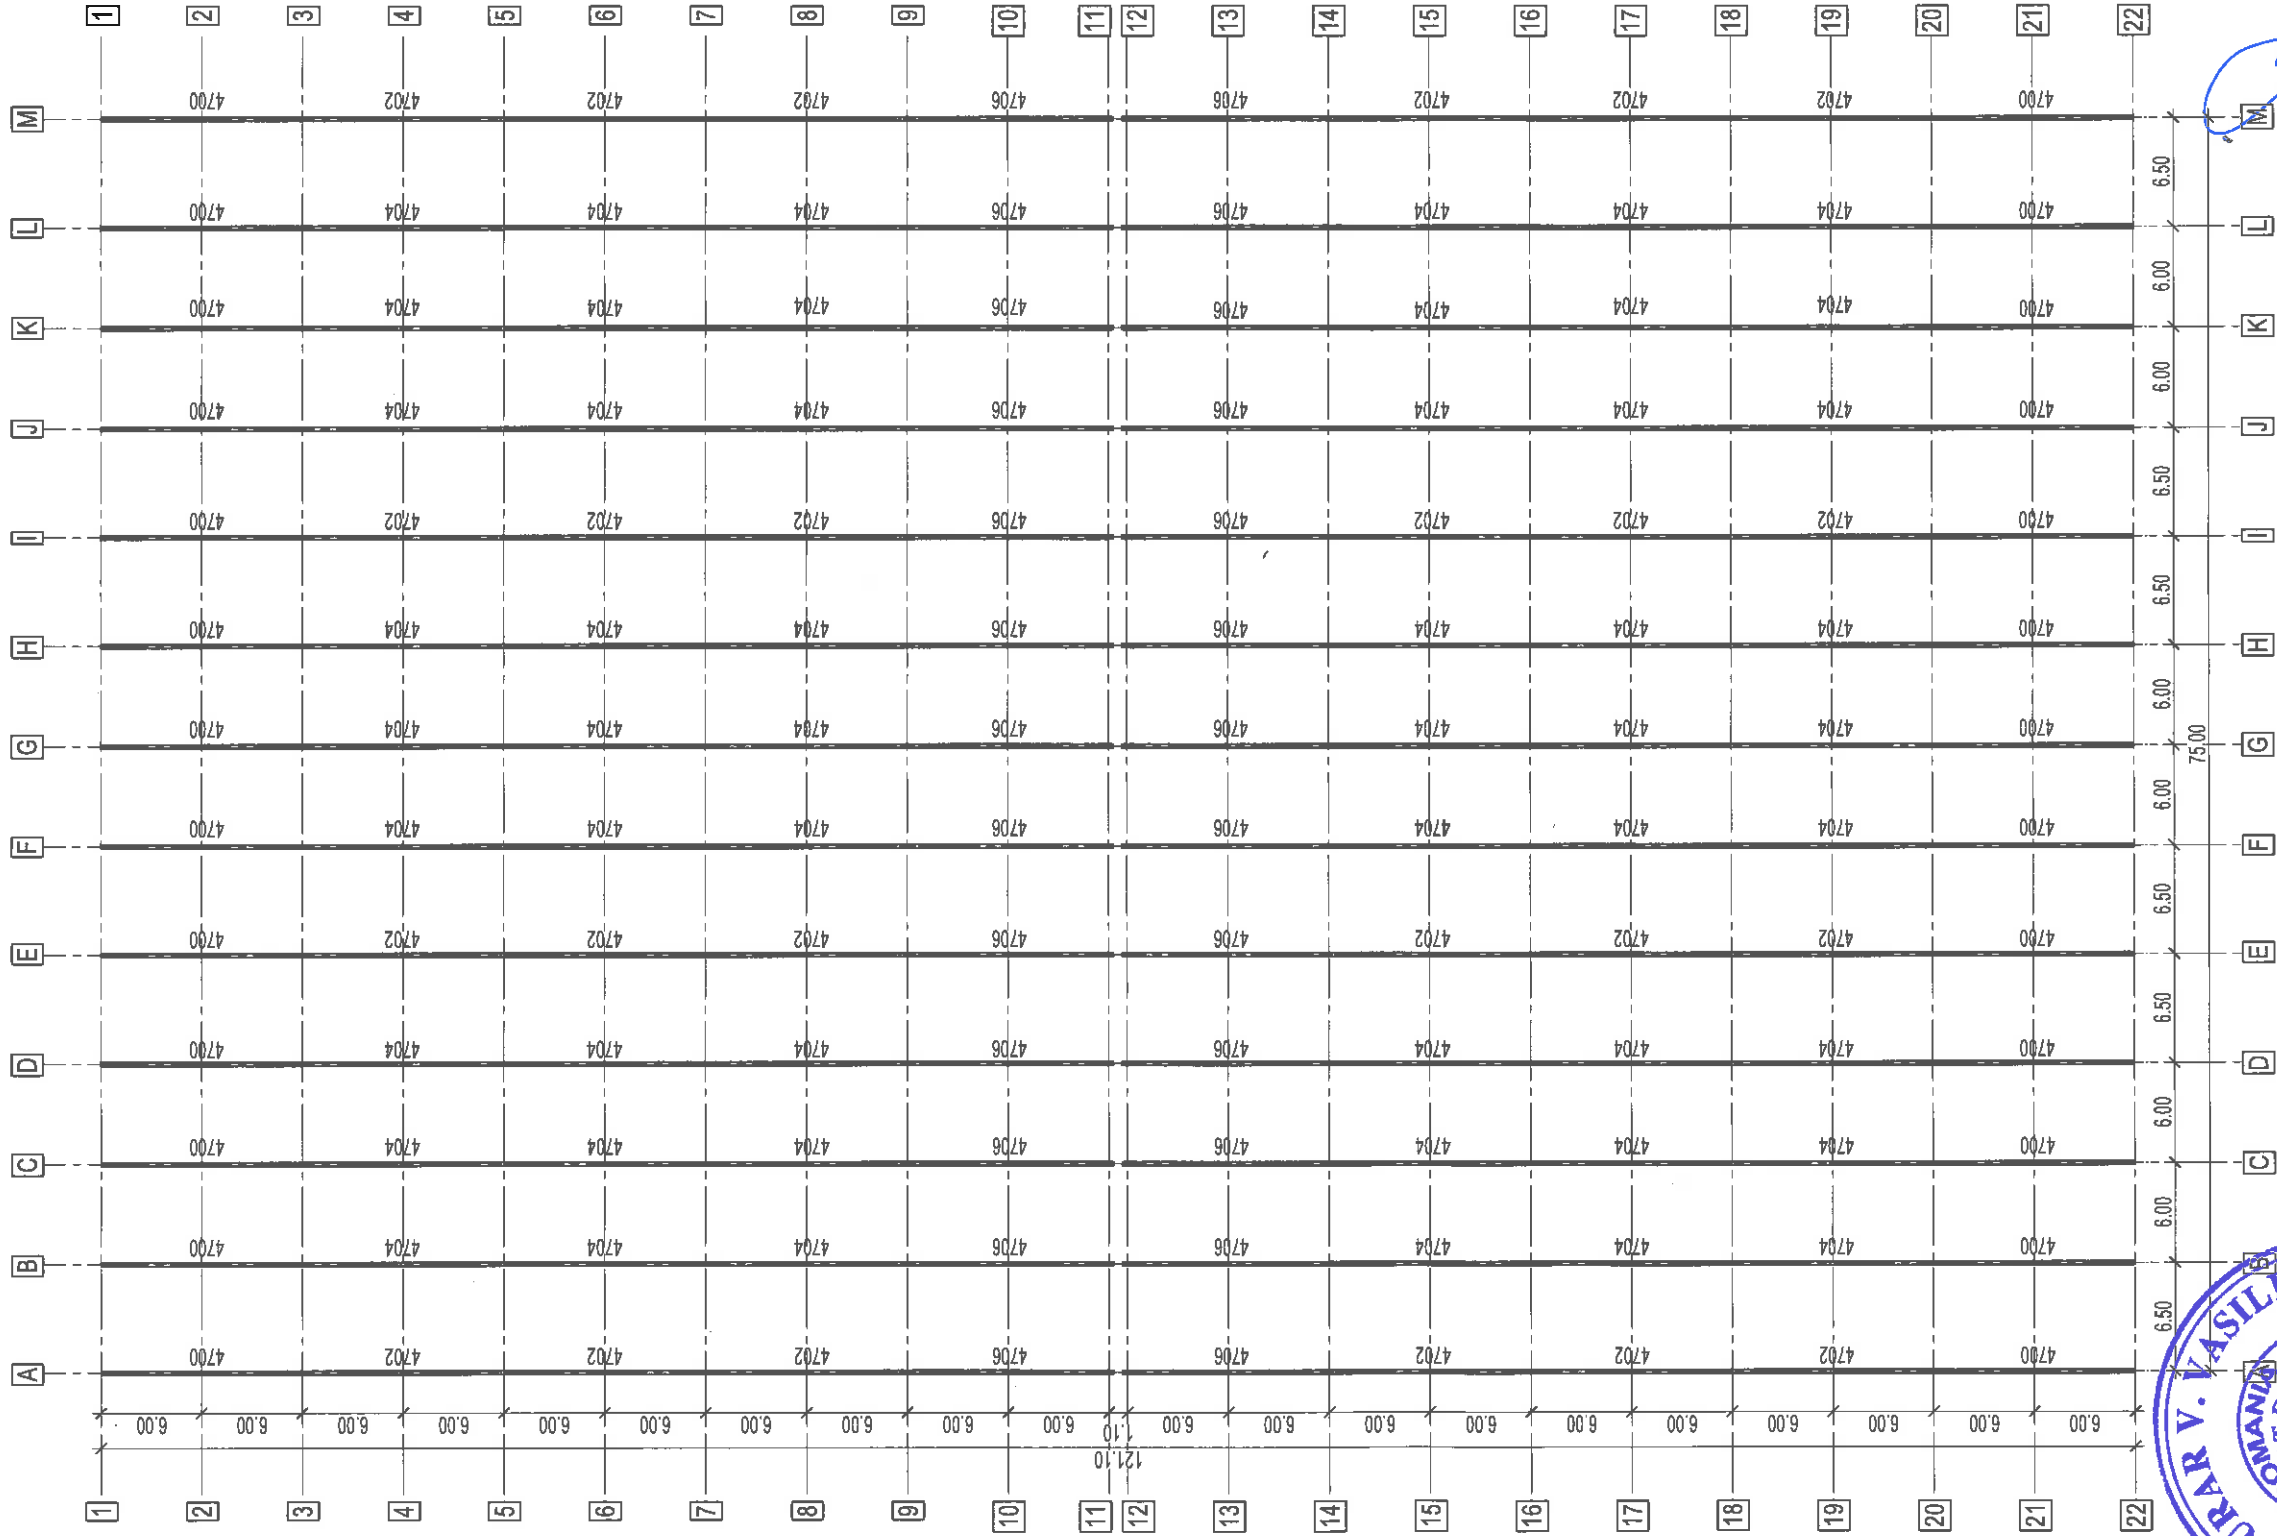

DN 73C Curtea de Arges - Ramnicu Valcea

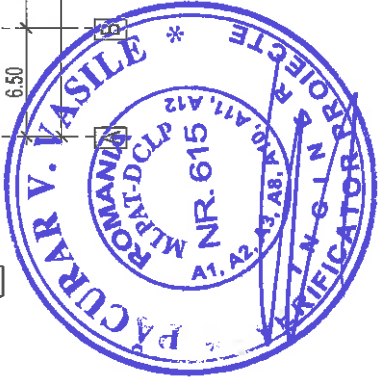

Pana	Sectiune	B [m]	H [m]	L [m]	Bucati
4700	Trapezoidal	18/23.6	55	11.98	26
4702	Trapezoidal	18/23.6	55	11.98	24
4704	Trapezoidal	18/23.6	55	11.98	54
4706	Trapezoidal	18/23.6	55	11.98	26
TOTAL					130

VERIFICATOR/EXPERT	NUME	SEMNATURA	CERINTA	REFERAT/EXPERTIZA NR./DATA
Proiectant general	Ing. Pacurar Vasile	[Signature]	A1, A2	BENEFICIAR: S.C. EUROCOM EXPANSION S.A. / PROIECT NR.: 23/2018
Proiectant specializat	S.C. PLAN 31 RO SRL	[Signature]		
SPECIFICATIE	NUME	SEMNATURA	SCARA:	TITLU PROIECT:
SEF PROIECT	Ing. Tere Segu-Gheorghe	[Signature]	1:450	CONSTRUIRE HALA DE PRODUCTE PETRU SPINECHE RETZANE SI SORTARE CEREȘTEI USCA ANAG SI ACUTIE DE UNDE SCORPE
PROIECTAT	Ing. Tere Segu-Gheorghe	[Signature]	DATA: 14 noiembrie 2018	TITLU PLANSA:
DESEINAT	Ing. Tere Segu-Gheorghe	[Signature]		PLANSA NR. R. 24