




VEDERE 2-2

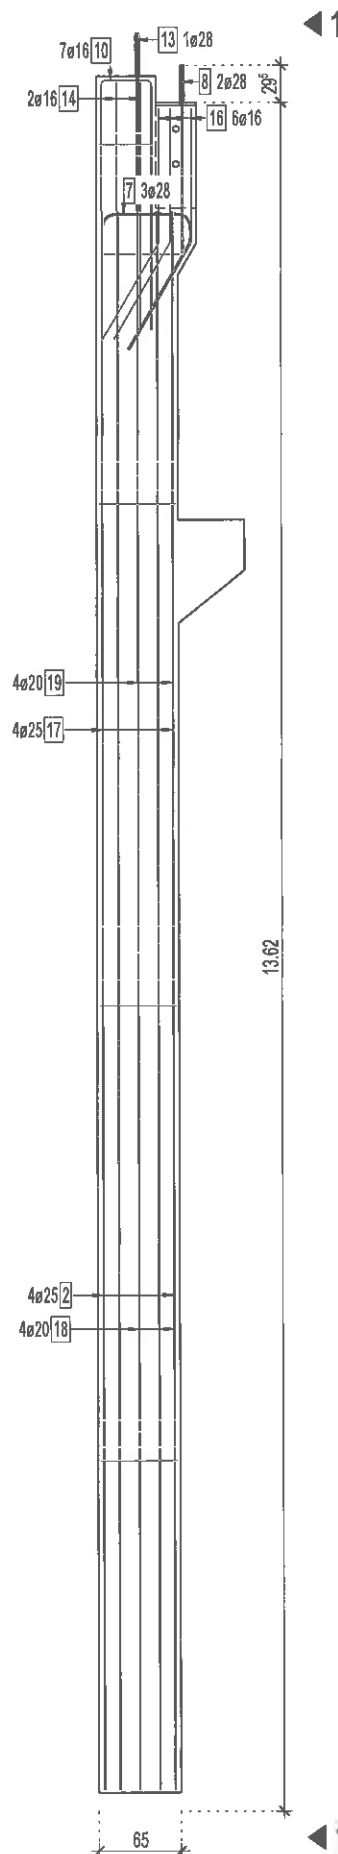

SECTION B

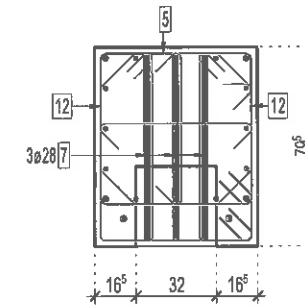

SECTION D



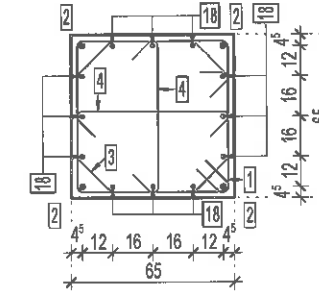


Greutate totala [kg]: 1249.55




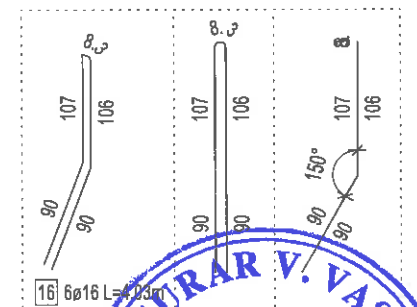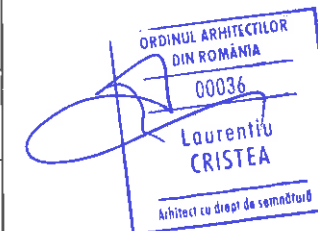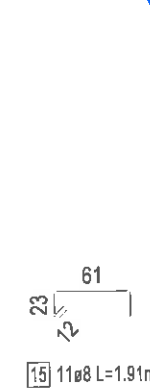

Beton: C30/37-S3-CEM I 52,5R/0-16
Otel: S500C

200					
	VERIFICATOR/ EXPERT	NUME Ing. Păcurar Vasile	SEMNATURA	CERINTA A1, A2	REFERAT/EXPERTIZA NR./DATA
	Proiectant general		S.C. ARHITECTONIK S.R.L. Mn. Strada, Jud. Ol., str. Armului, nr. 1A 028-6092007 e-mail: arhitetonik@yahoo.com; Tel: 0744.960.882	BENEFICIAR: S.C. EUROCCOM EXPANSION S.A. Loc. BACULEȘTI, Sat. ARGESINI, Str. PRINCIPALA, Nr. 1, jud. Argeș	PROIECT NR.: 230/2018
	Proiectant specialitate	S.C. PLAN 31 RO S.R.L.		AMPLASAMENT Str. Rm. Valcea, Nr. T13-T13C, Mun. Curtea de Argeș, jud. Argeș	
	SPECIFICATIE	NUME	SEMNATURA	SCARA:	FAZA:
	SEF PROIECT	ing. Laurentiu Cristea		1:60	DDE
PROIECTAT	ing. Tere Sergiu-Gheorghe		DATA: 14 noiembrie 2018	TITLU PLANSĂ: Plan Armare Stalp Prefabricat 3002	PLANSĂ NR. R 203
DESINAT	ing. Tere Sergiu-Gheorghe				